



6

ISSUE	APP'D	DATE	AMENDMENT DETAILS
-	-	12/09/23	CONCEPT DESIGN



С




ISSUE	CONCEPT
A.H.D/COORD	GDA2020/MGA ZONE 55
MELWAY REF. No:	-
DRAWING No:	LAYOUT1
PROJECT No.:	-

DESIGN DRAWN CHECKED APPROVED CAD REF PDF REF

D

Е

MB	PROJECT NAME	ANNUNCIATION PRIMARY SCHOOL			
MB	DRAWING TITLE	NOLAN AVENUE - RAISED SAFETY PLATFORM	LAN AVENUE - RAISED SAFETY PLATFORM		
BG		1:100	SHEET No.:1		
-	DRAWING SCALE	1.100			
C:\Users\mbhavsar\Desktop\Projects\Annunciation Catholic School\Year 1\Annunciation_Cottevpts_Ottevpts_ottevpts					
			PAPER SIZE A'		
	BG -	MB DRAWING TITLE BG DRAWING SCALE -	MB DRAWING TITLE NOLAN AVENUE - RAISED SAFETY PLATFORM BG - DRAWING SCALE 1:100		

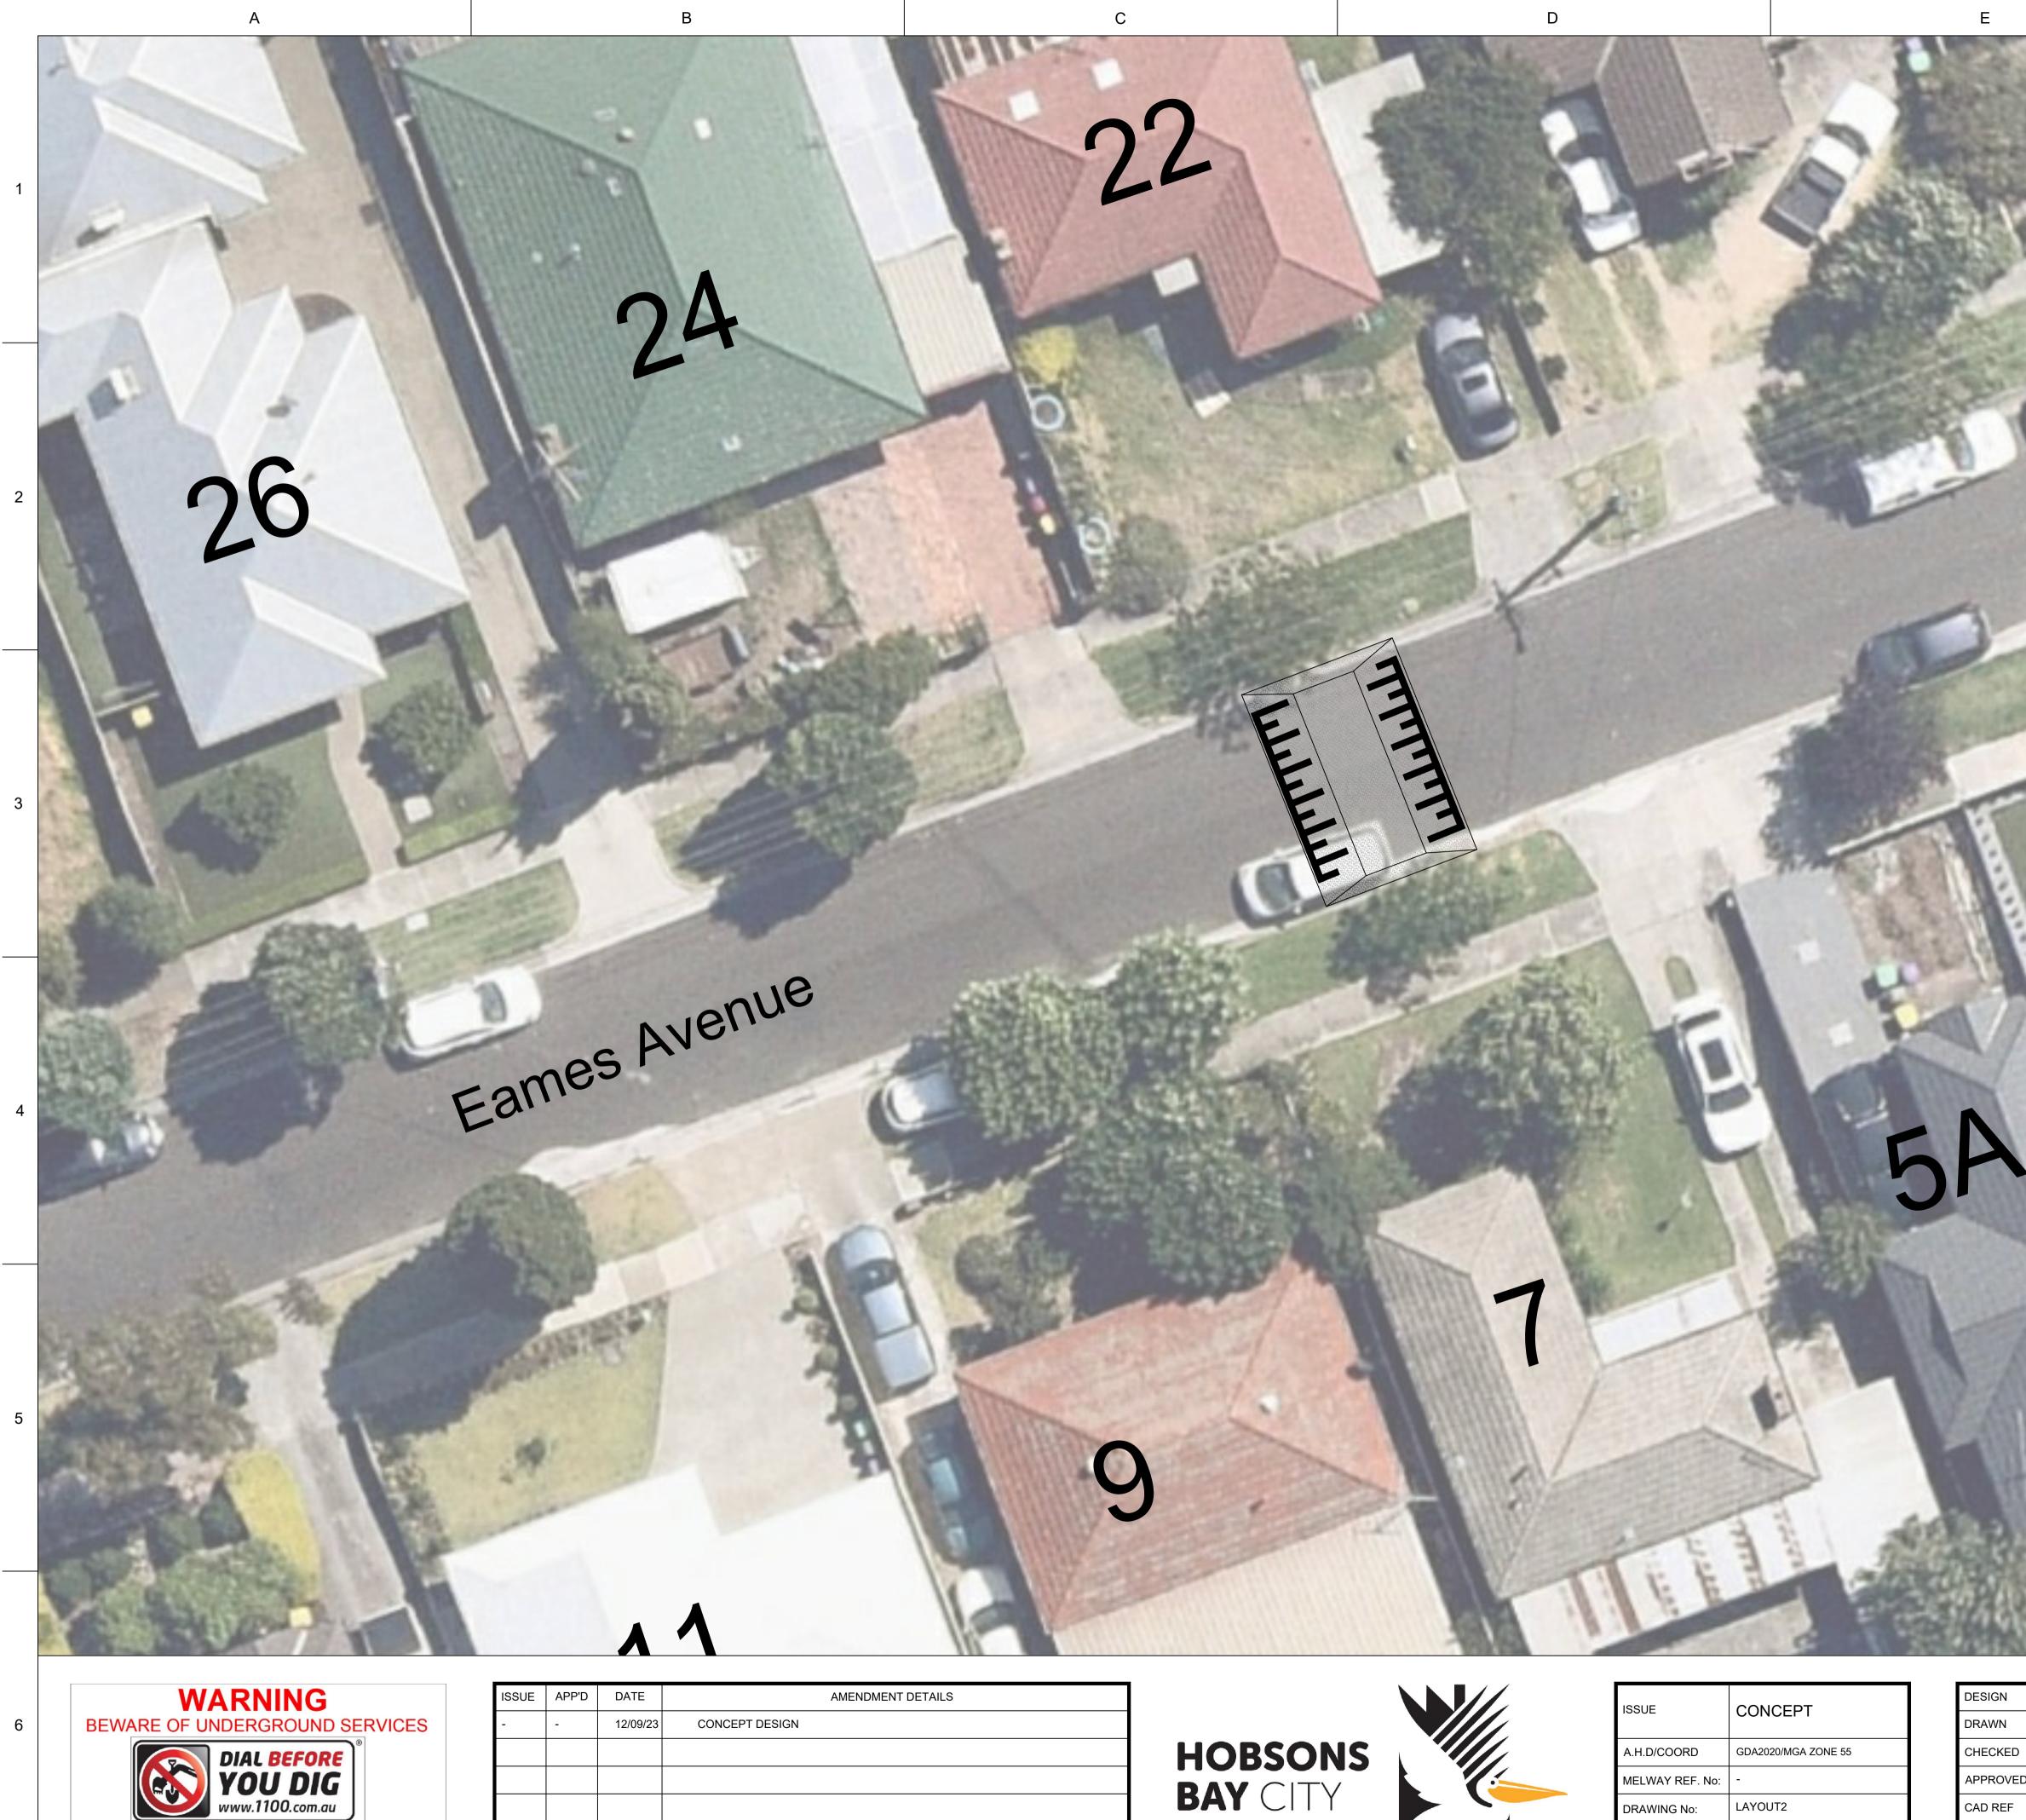

The Essential First Step



С



ISSUE	CONCEPT
A.H.D/COORD	GDA2020/MGA ZONE 55
MELWAY REF. No:	-
DRAWING No:	LAYOUT2
PROJECT No.:	-

APPROVED CAD REF PDF REF

Е

			1
		C	2
			3
	5		4
		F	5
MB			

	MB	PROJECT NAME	ANNUNCIATION PRIMARY SCHOOL		
	MB	DRAWING TITLE	EAMES AVENUE - RAISED SAFETY PLATFORM		
	BG	DRAWING SCALE	1:100	SHEET No.:2	
D	-				
	C:\Users\mbhavsar\Desktop\Projects\Annunciation Catholic School\Year 1\Annunciation_Cottevptsign_v2.d				
				PAPER SIZE	A1

6