GREENLINE ACTIVE TRAVEL CORRIDOR



GENERAL NOTES

1. ALL WORKS SHALL BE UNDERTAKEN IN ACCORDANCE WITH THESE DRAWINGS AND RELEVANT AUTHORITY DOCUMENTS.

2. EXISTING CONDITIONS ARE BASED ON LATEST AVAILABLE NEARMAP AERIAL PHOTOGRAPHY AND MAY NOT ADEQUATELY REFLECT SITE CONDITIONS AT TIME OF CONSTRUCTION.

/									
- NDIS-	AME	AMENDMENTS				GENERAL NOTES			
UNCEP I DE									
LEF									
-CUN									
UKEENLINE									
КП									
1									
4 0 4									
300304070									
\ J ()	PC1	11.10.22		J.L.	J.L	J.L.			
 1	ISSUE	DATE	DESCRIPTION	BY	CHK.	APP.			

304090-GREENLINE-CONCEPTDESIGN/TECHNICAL/DRAWINGS/SHEETS/300304090-SK00-P1.DWG PLOTTED BY LAING, JAMES ON 12/10/2022 AT 10:33

DESIGNED	DESIGN CHECK	
E. JANSE DE JONGE	J. LAING	
DRAWN	DRAFTING CHECK	
E. JANSE DE JONGE	J. LAING	() Stantec
APPROVED BY	DATE APPROVED FOR INITIAL ISSUE	
J. LAING		
SCALE A1 - N/A	CAD FILE NO. 300304090-SK00-P1.dwg	





WARNING BEWARE OF UNDERGROUND SERVICES THE LOCATIONS OF UNDERGROUND SERVICES ARE APPROXIMATE ONLY AND THEIR EXACT POSITION SHOULD BE PROVEN ON SITE. NO GUARANTEE IS GIVEN THAT ALL EXISTING SERVICES ARE SHOWN

CONCEPT PLAN FOR DISCUSSION PURPOSES ONLY This draft plan has been prepared to show a concept for discussion purposes only and has no formal or official status.

CLIENT HOBSONS BAY CITY COUNCIL


GREENLINE ACTIVE TRAVEL CORRIDOR

BIRMINGHAM AND MCLISTER STREET COVER SHEET, LOCALITY PLAN AND GENERAL NOTES

AND GENERAL NOTES						
MAP REF.	DRAWING NO.	SHEET	ISSUE			
41/J12	300304090-SK00	1 OF 7	PC1			




DESIGNED E. JANSE DE JONGE	DESIGN CHECK J. LAING	
drawn E. JANSE DE JONGE	DRAFTING CHECK J. LAING	Stan
APPROVED BY J. LAING	DATE APPROVED FOR INITIAL ISSUE	Stan
SCALE A1 - N/A	CAD FILE NO. 300304090-SK01-SK06-P2.dw	9

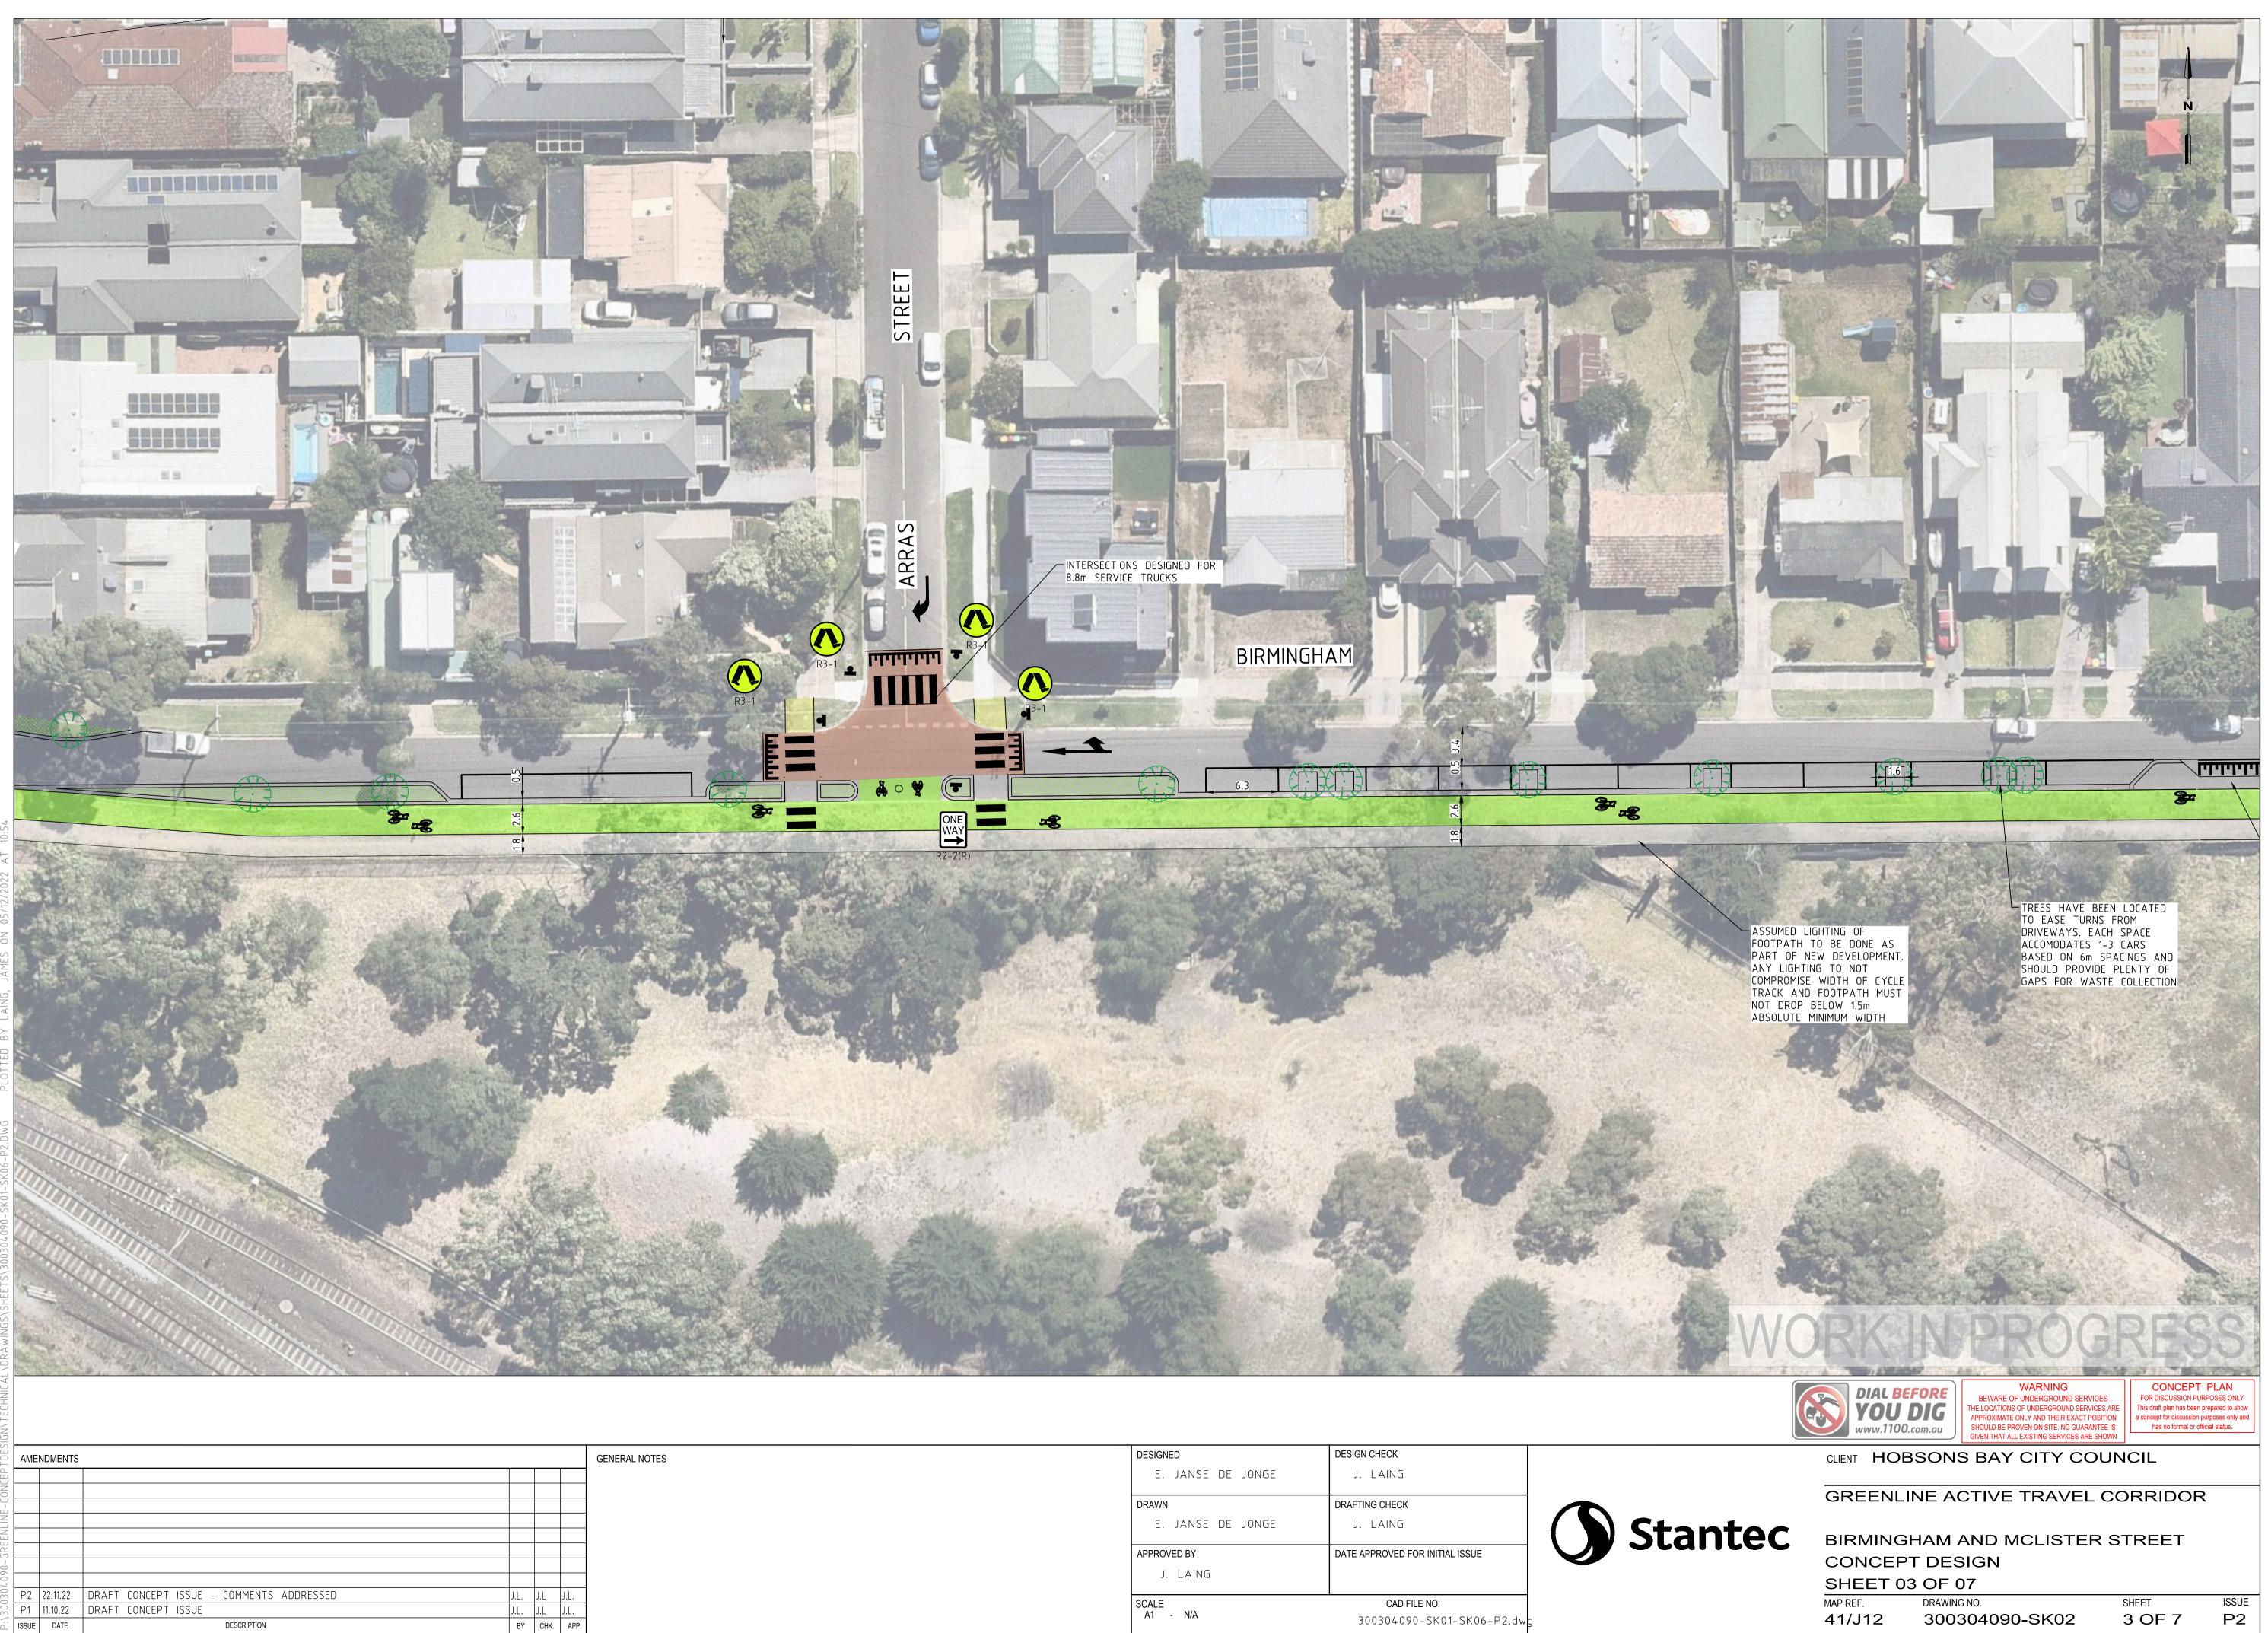


DESIGNED E. JANSE DE JONGE DRAWN E. JANSE DE JONGE APPROVED BY J. LAING :	DESIGN CHECK J. LAING DRAFTING CHECK J. LAING DATE APPROVED FOR INITIAL ISSUE	Stan
SCALE A1 - N/A	L CAD FILE NO. 300304090-SK01-SK06-P2.dwg]




designed E. JANSE DE JONGE	DESIGN CHECK J. LAING	
DRAWN E. JANSE DE JONGE	DRAFTING CHECK J. LAING	Stan
APPROVED BY J. LAING	DATE APPROVED FOR INITIAL ISSUE	
SCALE A1 - N/A	CAD FILE NO. 300304090-SK01-SK06-P2.dwg	

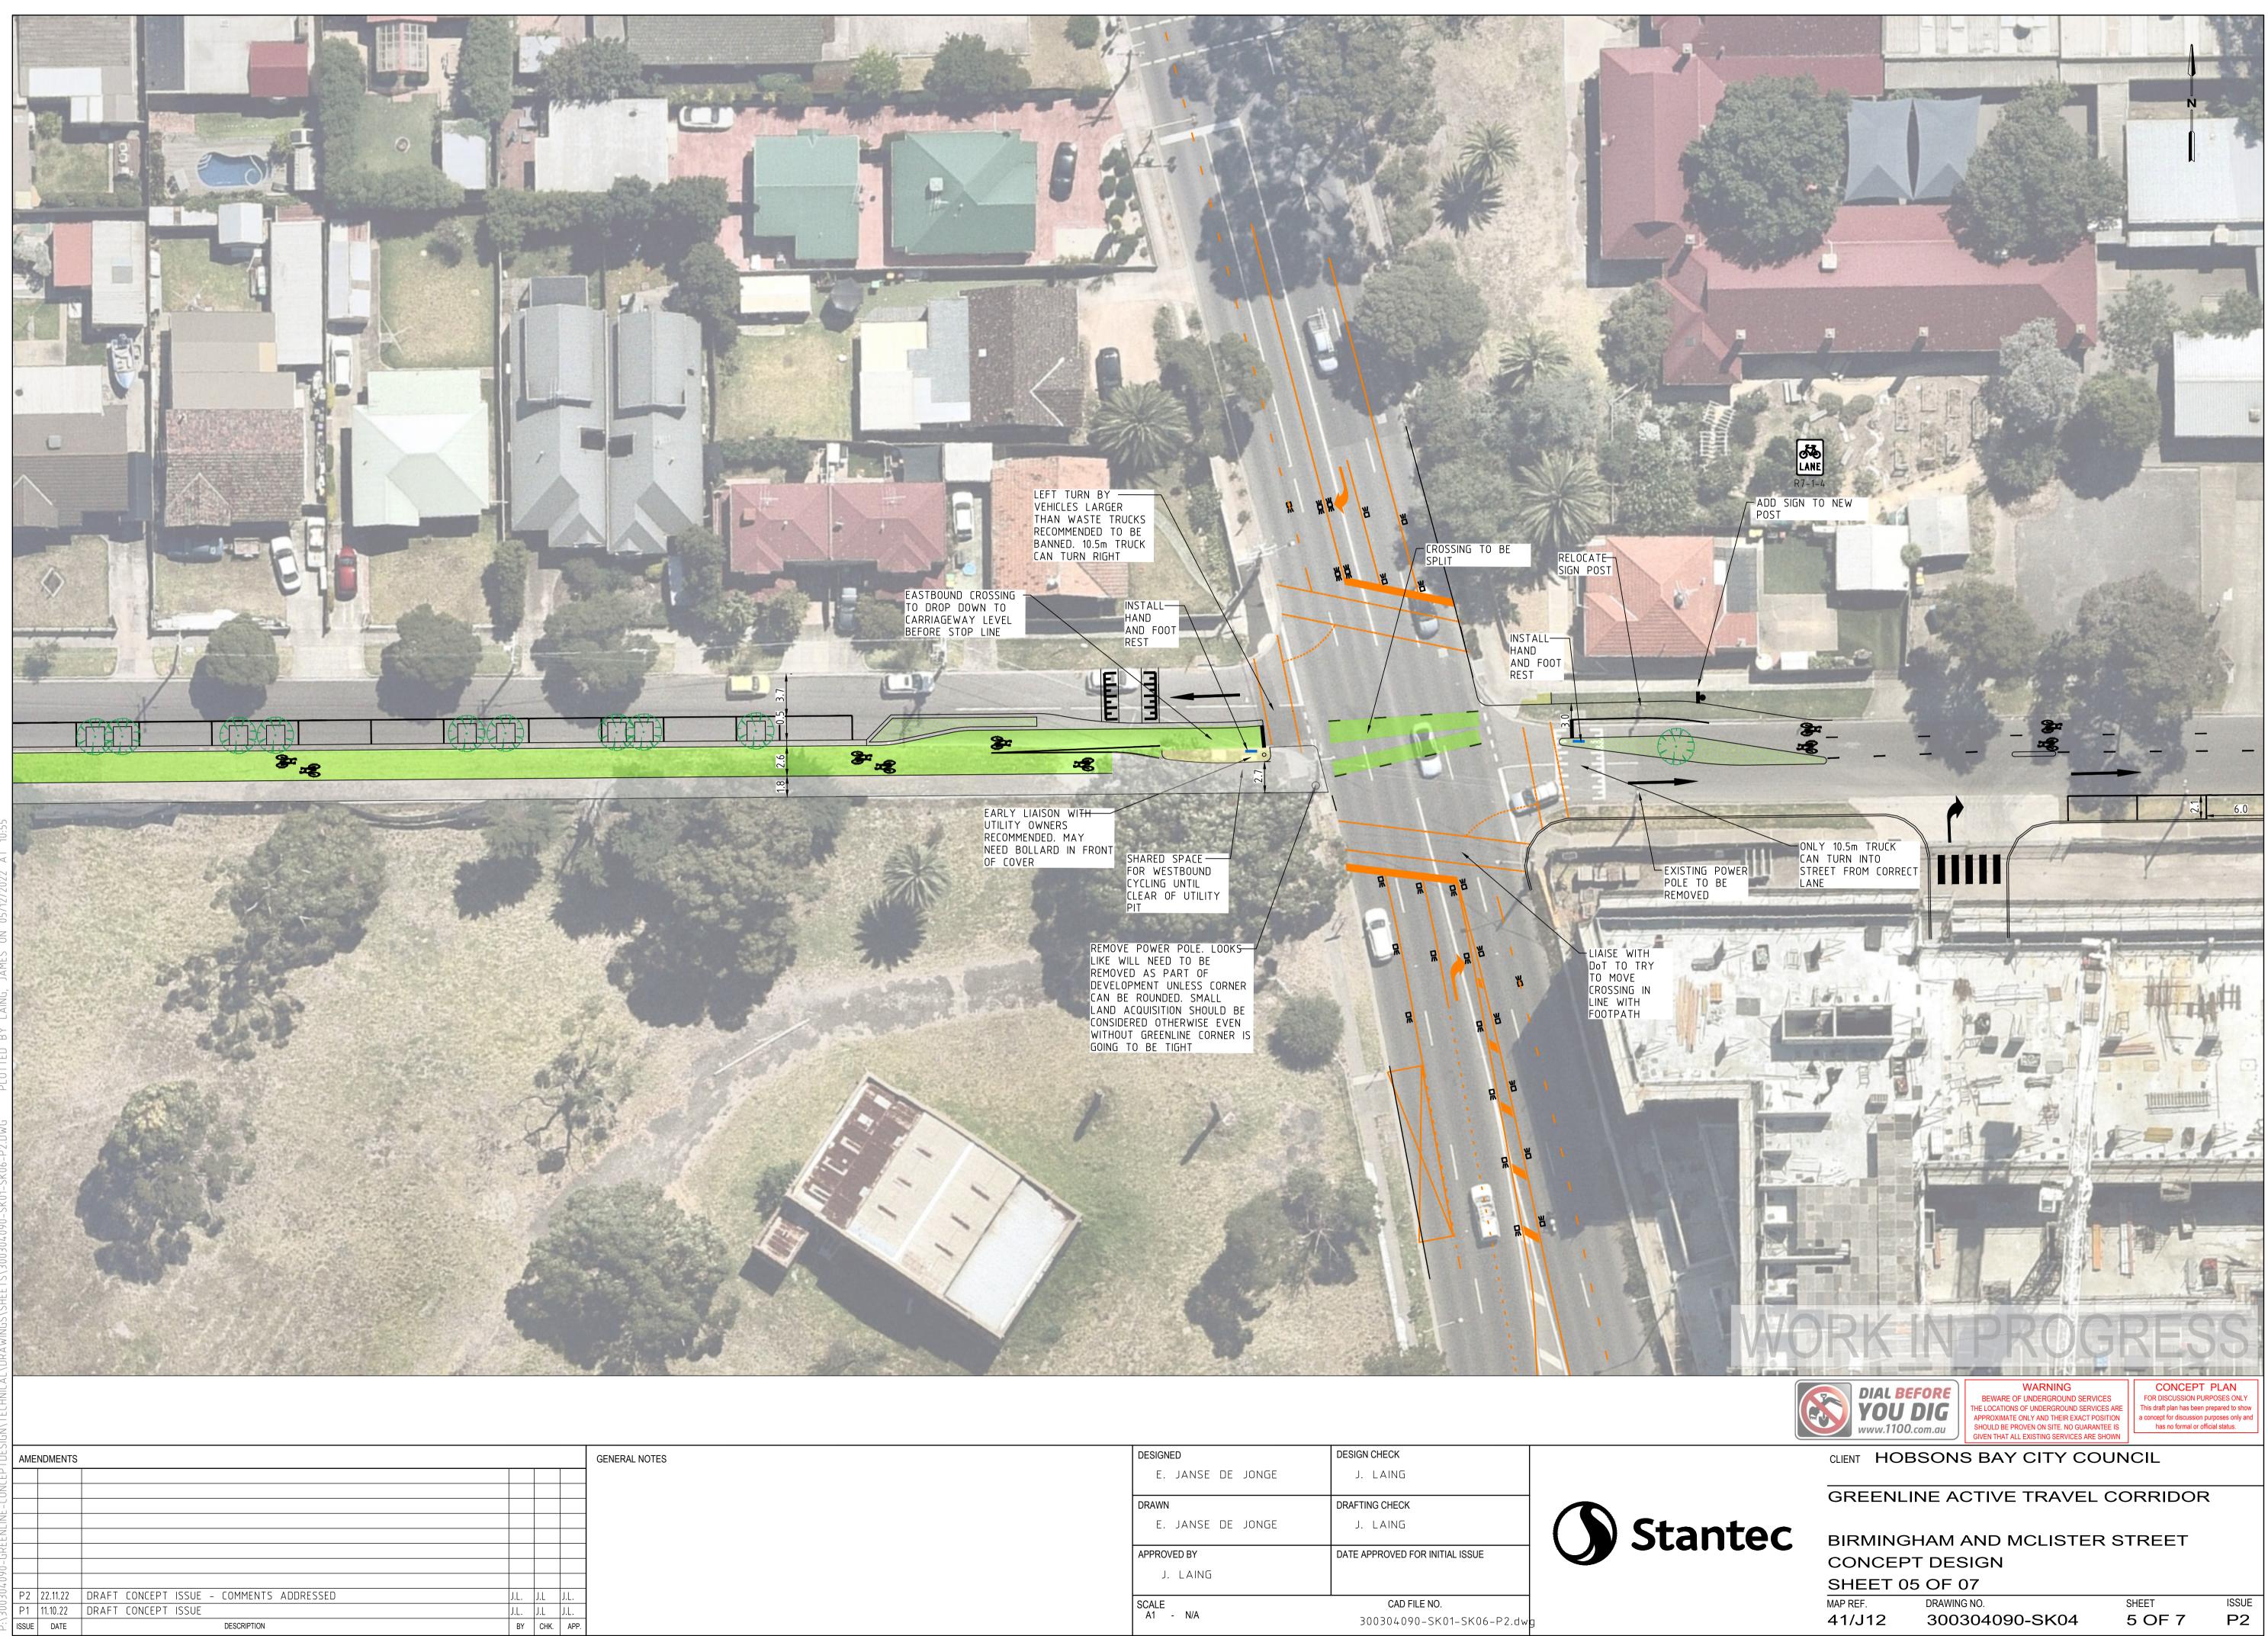

DESIGNED E. JANSE DE JONGE DRAWN E. JANSE DE JONGE APPROVED BY J. LAING	DESIGN CHECK J. LAING DRAFTING CHECK J. LAING DATE APPROVED FOR INITIAL ISSUE	Stan
SCALE A1 - N/A	CAD FILE NO. 300304090-SK01-SK06-P2.dwg]

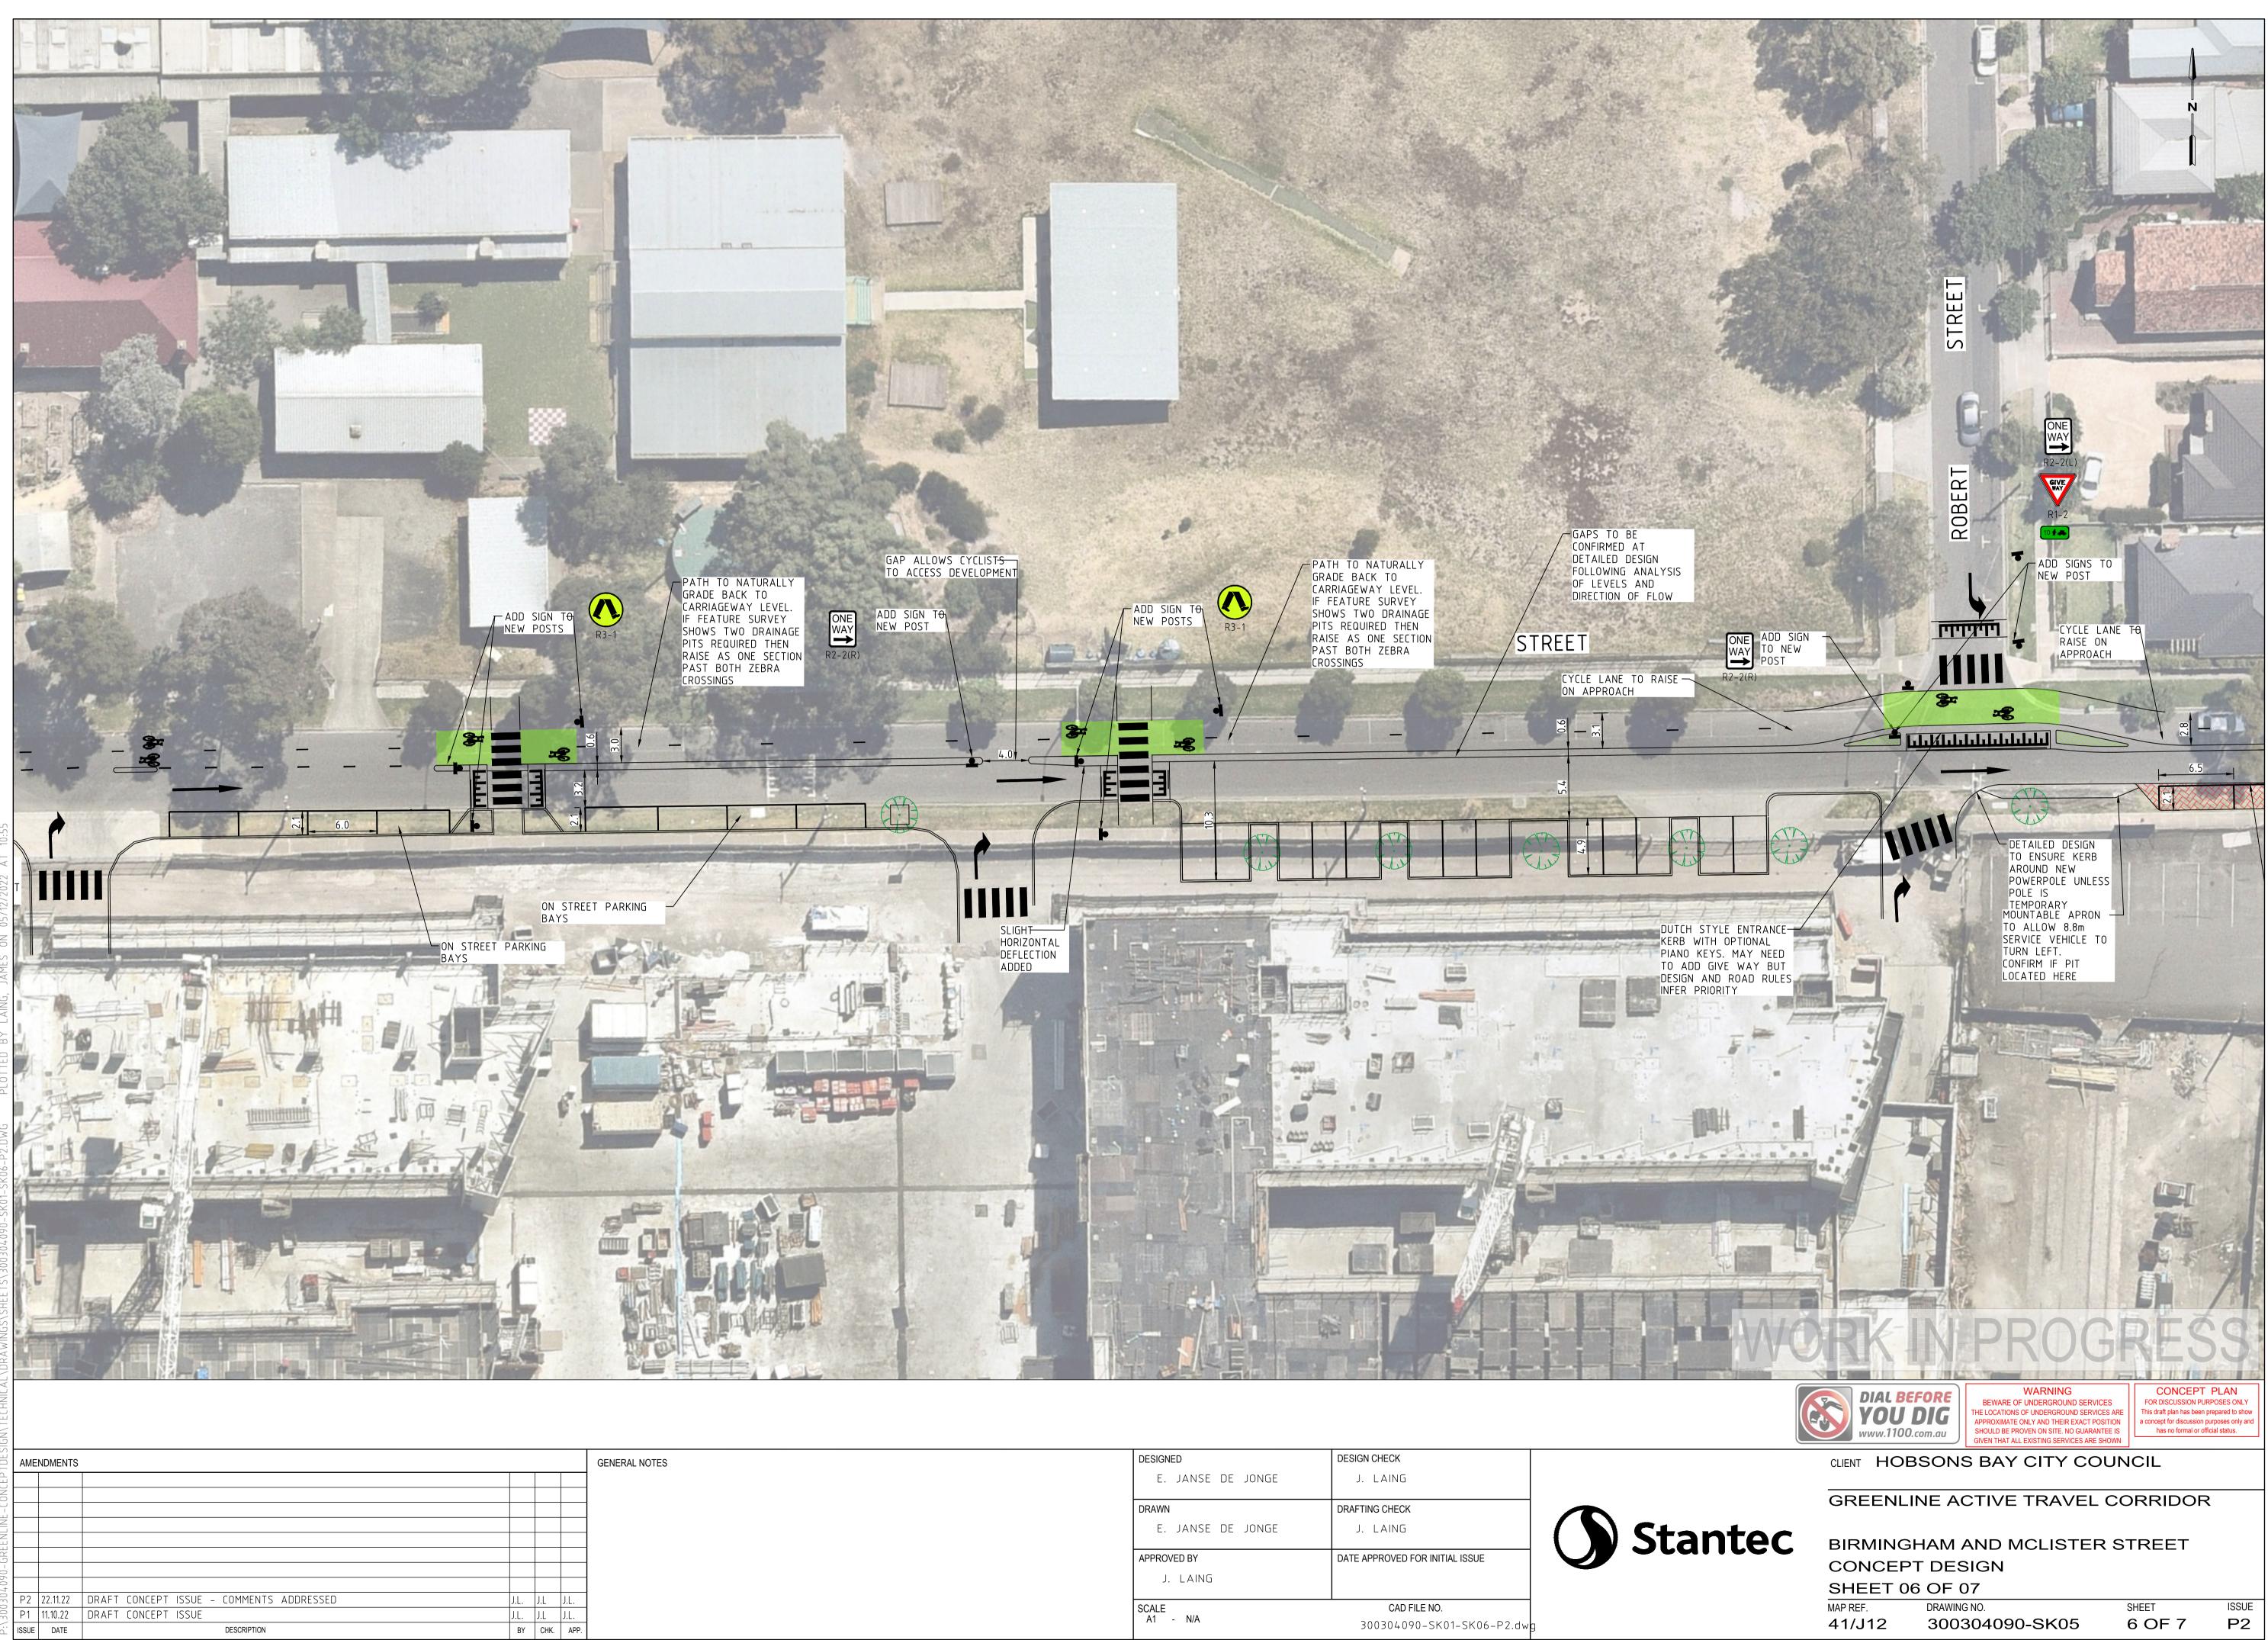

designed E. Janse de Jonge	DESIGN CHECK J. LAING	
drawn E. Janse de Jonge	DRAFTING CHECK J. LAING	Stant
APPROVED BY J. LAING	DATE APPROVED FOR INITIAL ISSUE	
SCALE A1 - N/A	CAD FILE NO. 300304090-SK01-SK06-P2.dwg	

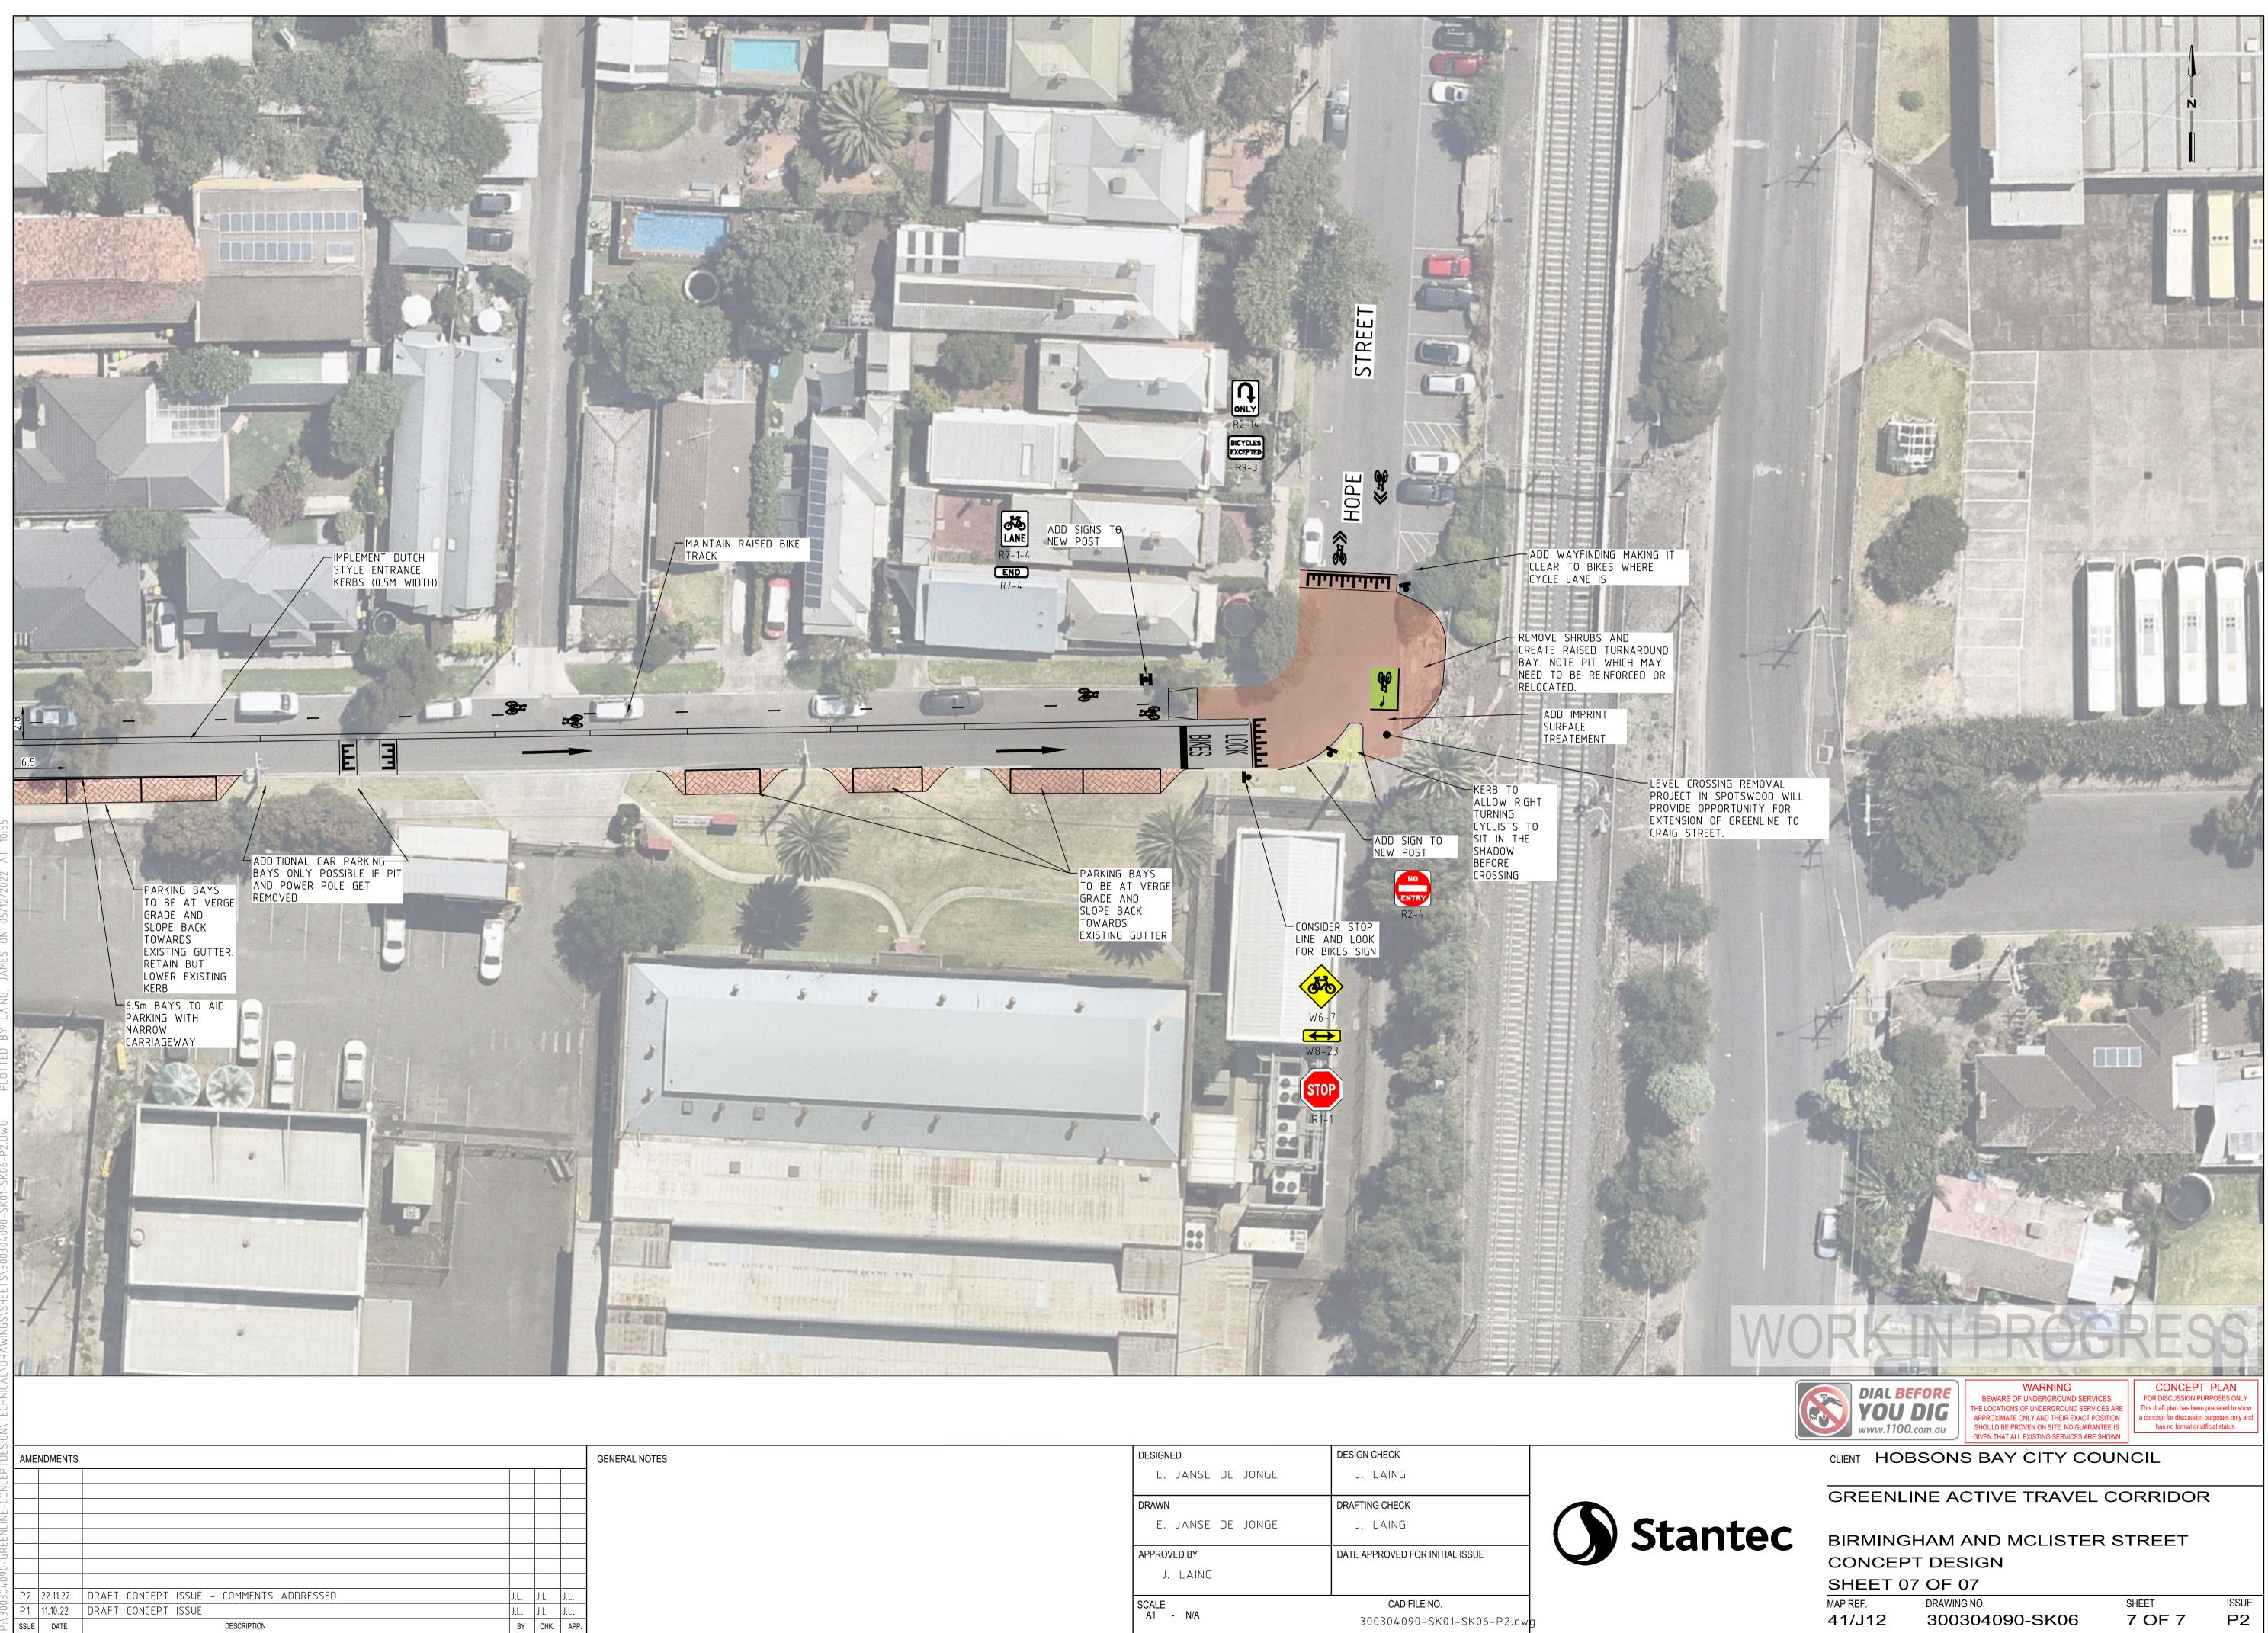

DESIGNED E. JANSE DE JONGE	J. LAING	
DRAWN E. JANSE DE JONGE	DRAFTING CHECK J. LAING	Stant
APPROVED BY J. LAING	DATE APPROVED FOR INITIAL ISSUE	
SCALE A1 - N/A	CAD FILE NO . 300304090-SK01-SK06-P2.dwg	